


# INSTRUCTIONS FOR WIRING WATER METER REGISTERS FOR DEDUCT METER

Meter horn optional  
on deduct meter.

If back flow device  
is in place a double  
check valve is not  
required.

Please call 624-0608  
for inspection once  
deduct meter is in  
place.

1. Must be cut into existing water main  
above CHWP Meter.
2. All outside water must be completely  
separate from domestic house water.
3. Homeowner must run 18-2 wire from  
new meter to new outside remote which  
needs to be located next to existing  
remote.
4. Central Hooksett Water Precinct will  
wire & seal meter & remote.

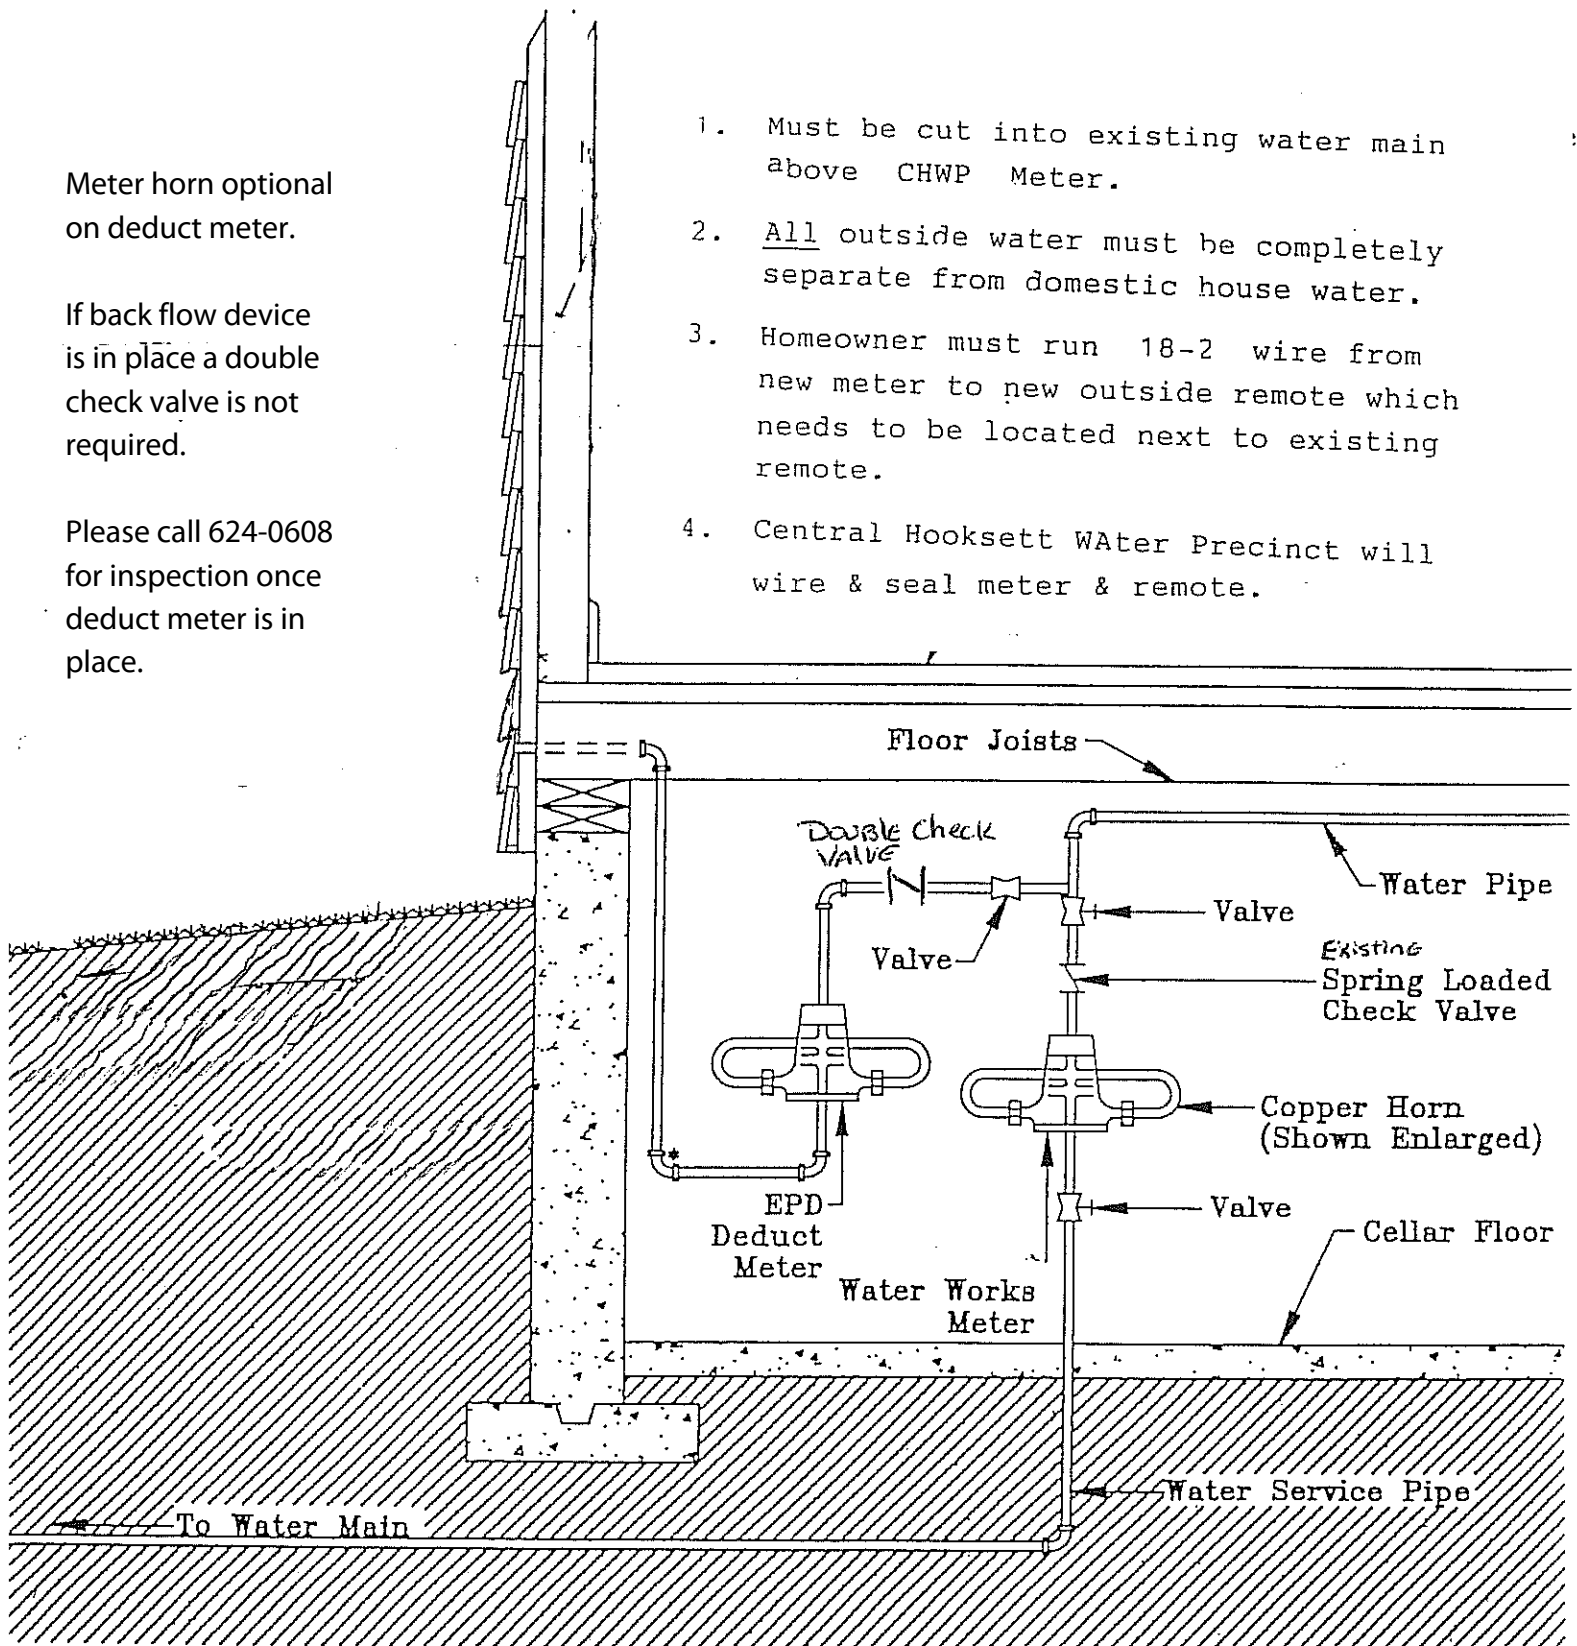

Note to Installer: Wire to be 18 gauge, 2 conductor,  
vinyl-covered wire

\* Back Flow Preventers inside  
the basement must be located  
downstream of the deduct meter